


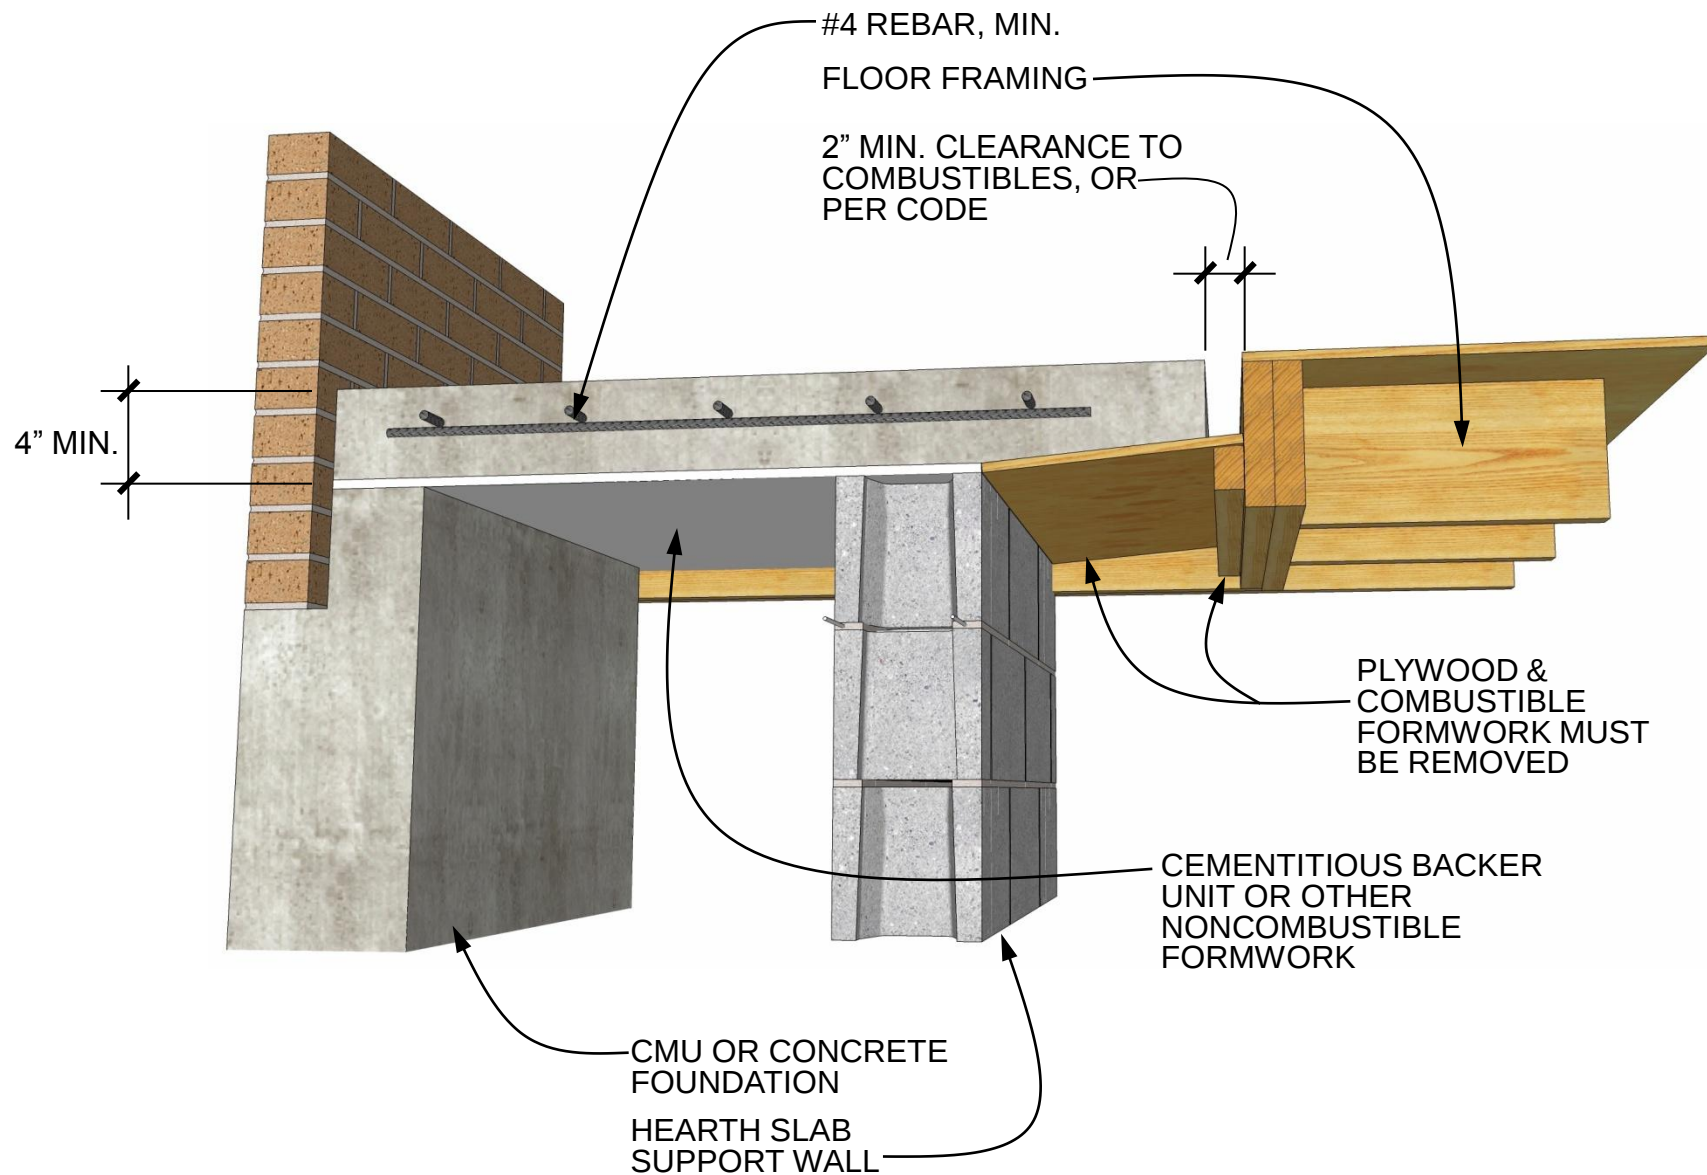

HEARTH SUPPORT SLAB

DETAIL 01.160.0301

REV. 01/18/10

International Masonry Institute



800-IMI-0988 www.imiweb.org

© 2011 INTERNATIONAL MASONRY INSTITUTE