


NOTES

- USE THIS DETAIL ONLY WHEN NECESSARY TO SHOW SPECIAL REINFORCING OR CONTROL JOINTS.
- HORIZONTAL JOINT REINFORCEMENT & GROUT NOT SHOWN FOR CLARITY
- REINFORCING SIZE NOTED ELSEWHERE ON ENGINEERING DRAWINGS

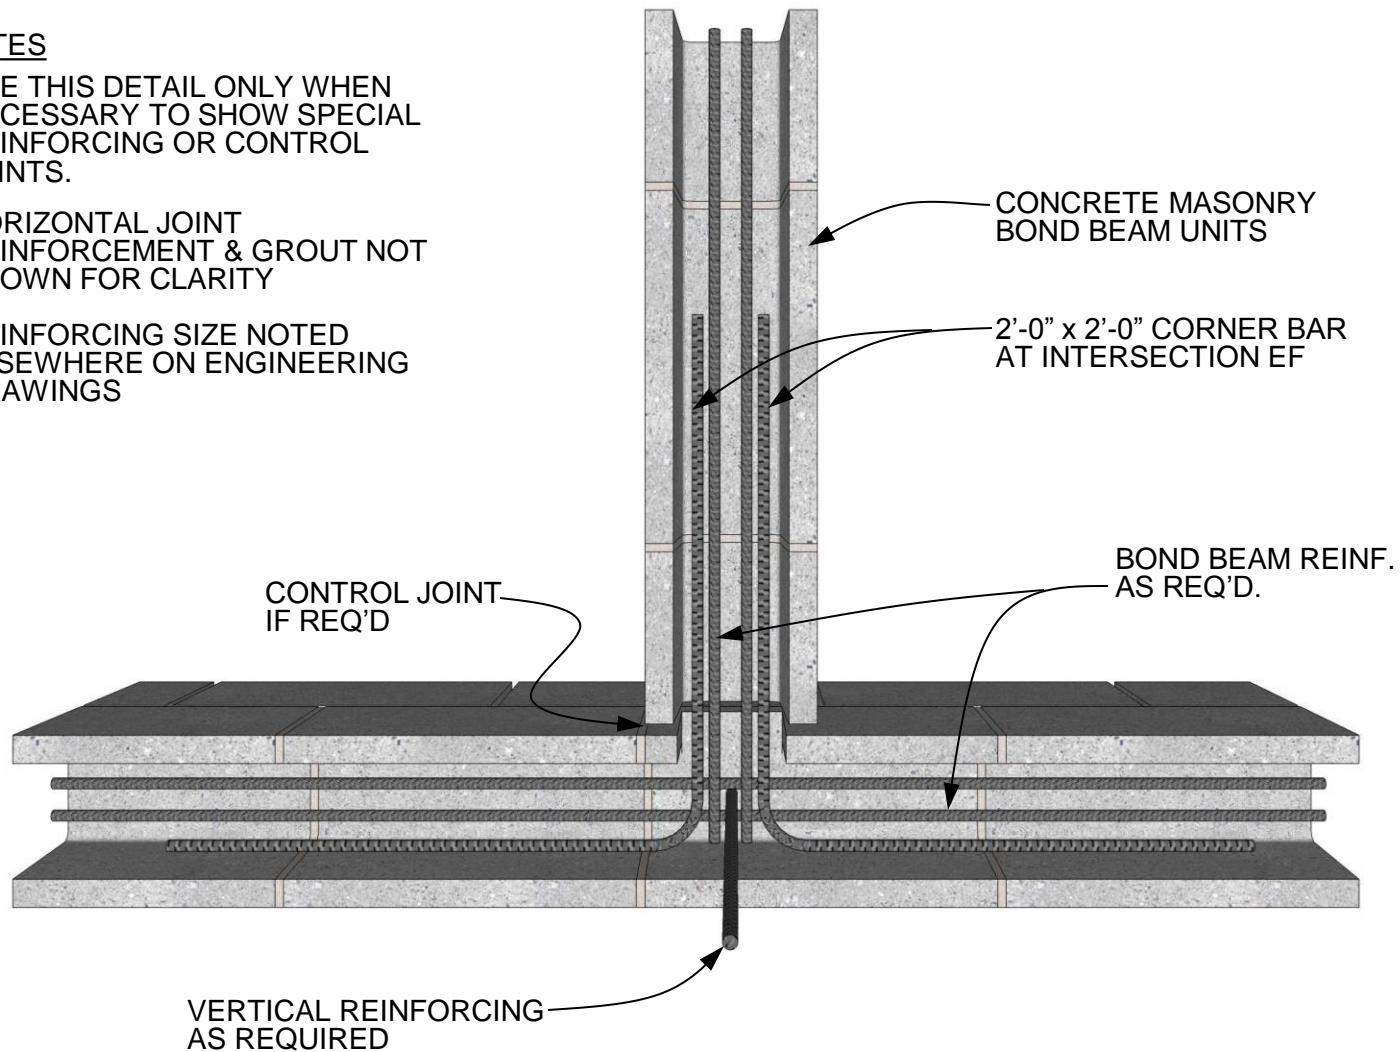

BOND BEAM PLAN DETAIL INTERSECTING WALLS

DETAIL 02.120.1511

REV. 08/21/09

International Masonry Institute



800-IMI-0988 www.imiweb.org

© 2011 INTERNATIONAL MASONRY INSTITUTE