


KEY NOTES

- 06 Ceramic tile
- 10 Sawn lumber, truss, or I-joist
- 21 Mortar bed
- 24 Bond coat
- 28 Plywood T&G subfloor w/ gap between sheets
- 40 Metal lath
- 62 Cleavage membrane
- 63 Waterproof membrane or crack isolation membrane, optional

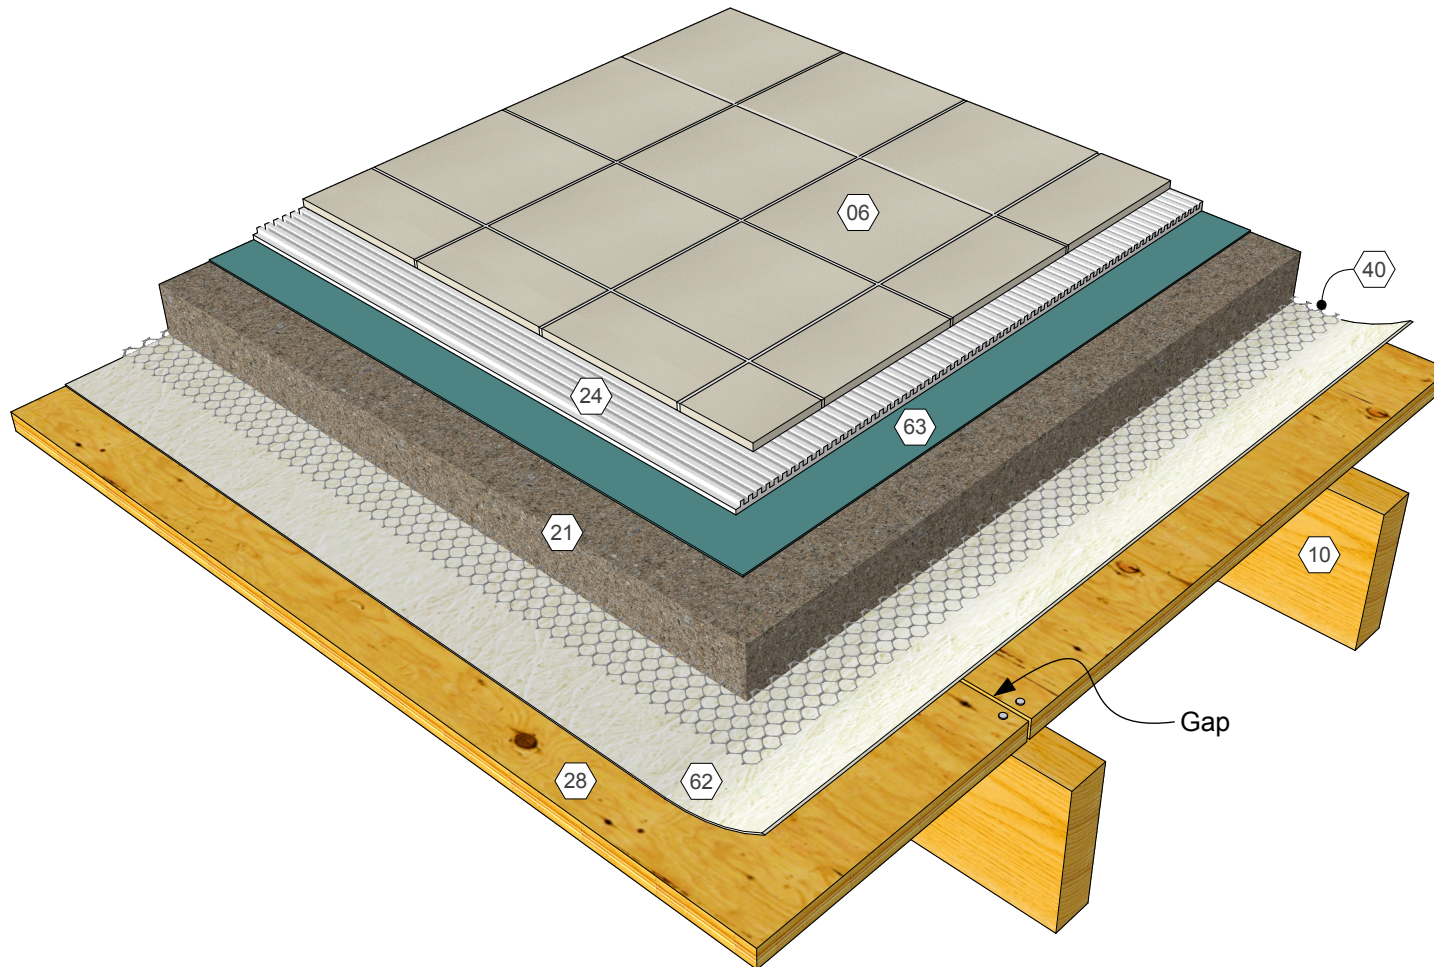

KEY WORDS

Tile, Ceramic tile, Mortar bed, Mud bed, Plywood, F145, 06.130.0103

Tile Floor Tile on mortar bed over plywood
Detail 06.130.0103 Rev. 10/13/16

International Masonry Institute

team MASONRY
DETAILING
SERIES

800-IMI-0988

www.imiweb.org

© 2016 International Masonry Institute